

TWENTY MIDTOWN
• NCI •

WELCOME TO 20 MIDTOWN;
A NEW WAY OF WORKING. A SPACE
WHICH OFFERS CONSIDERED AND
CONTEMPORARY FITTED OFFICE SPACE,
REFLECTING THE EXPECTATIONS OF
FORWARD-THINKING OCCUPIERS.

TWENTY MIDTOWN
W.C.1



Occupiers are now demanding more from a workspace than ever before and 20 Midtown has been designed with this in mind.

The building offers up to 8,530 sq.ft. of high-quality fully fitted office space on the 3rd and 5th floors, which are ready for immediate occupation.



A NEW WAY OF WORKING

SPECIFICATION



FULLY ACCESSIBLE
RAISED FLOORS



HIGH EFFICIENCY VRV
AIR CONDITIONING



CENTRALISED FRESH
AIR VENTILATION PLANT

(12l/s per person
based on 1:10 occupancy)



LOW ENERGY
LINEAR LED LIGHTING



2 X 8 PERSON
PASSENGER LIFTS



FULLY GLAZED
FAÇADE



SHOWER
FACILITIES



BIKE RACKS



FIBRE
CONNECTIVITY



TERRACE ON THE
FIFTH FLOOR



RE-POSITIONED
RECEPTION AREA



BOTH FLOORS ARE
FULLY FITTED

THE BUILDING


SCHEDULE OF AREAS	CONDITION	AREA (SQ.FT)	AVAILABILITY	RENT (PER SQ FT)
FIRST FLOOR	PARTIALLY FITTED	1,922	LET TO HUBFLOW	
SECOND FLOOR	CAT A +	5,353	LET TO GONG CHA	
THIRD FLOOR	CAT A +	5,410	AVAILABLE	£57.50
FOURTH FLOOR	CAT A +	4,143	LET TO HUNGRY PANDA	
FIFTH FLOOR	CAT A +	3,116	AVAILABLE	£65.00
TOTAL		8,526		



THIRD FLOOR

5,410 SQ.FT

Workstations	42
12 Person Meeting Room	1
Break Out Areas	3
Tea point	1
Reception	1

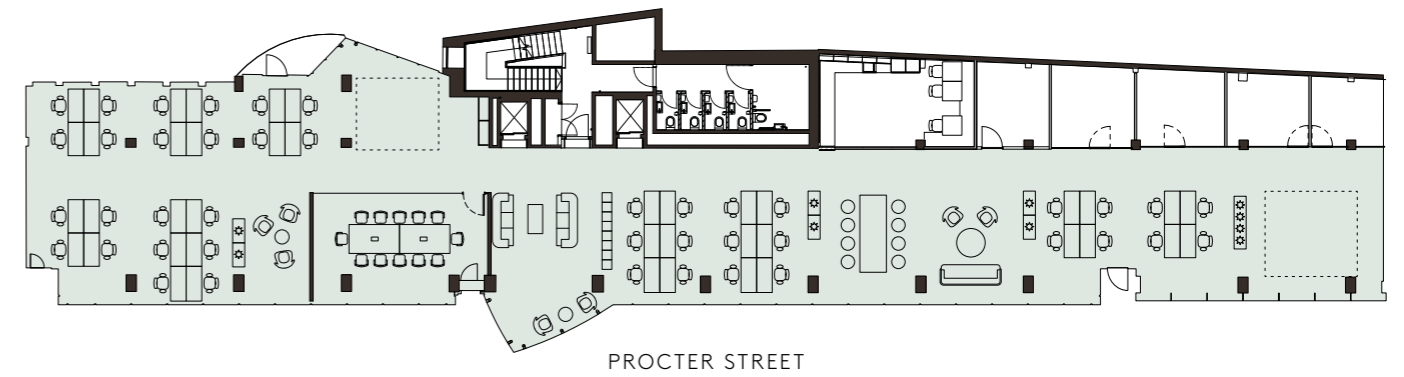


● Office space



FIFTH FLOOR

3,116 SQ.FT

Workstations	32
12 Person Meeting Room	1
6 Person Meeting Room	1
Break Out Areas	2
Meeting Booths	2
Tea point	1
Reception	1

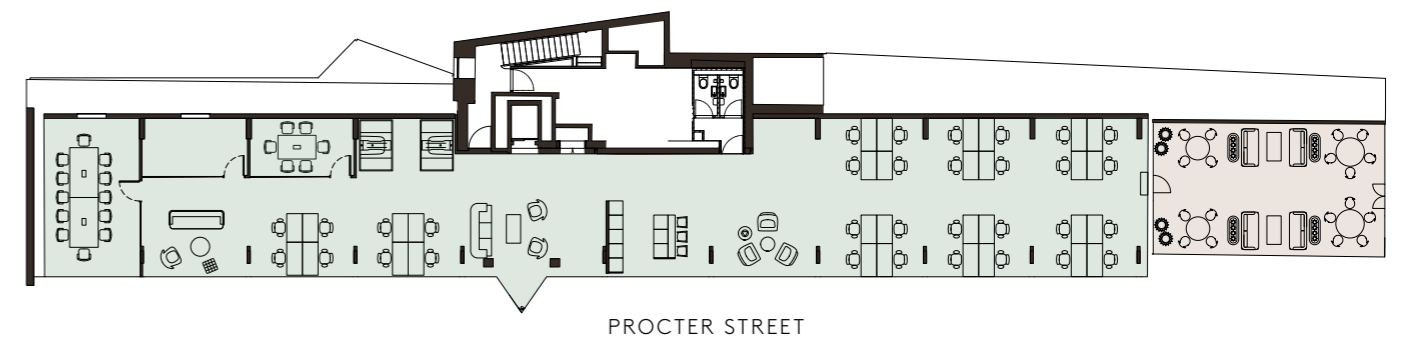

● Office space ● Terrace




3RD AND 5TH FLOORS WERE REFURBISHED WITH SUSTAINABILITY IN MIND. ELEMENTS OF THE FLOORS HAVE BEEN REGENERATED TO PROVIDE FULLY FITTED SPACE, PROVIDING THE OPPORTUNITY FOR THE INCOMING OCCUPIER TO CREATE THEIR OWN BESPOKE CONFIGURATION.




By reusing and cleaning all floor tiles on the refurbished floors, the refurbishment project prevented 36.2 tonnes of waste going into landfill.

TWENTY MIDTOWN
W.C.7

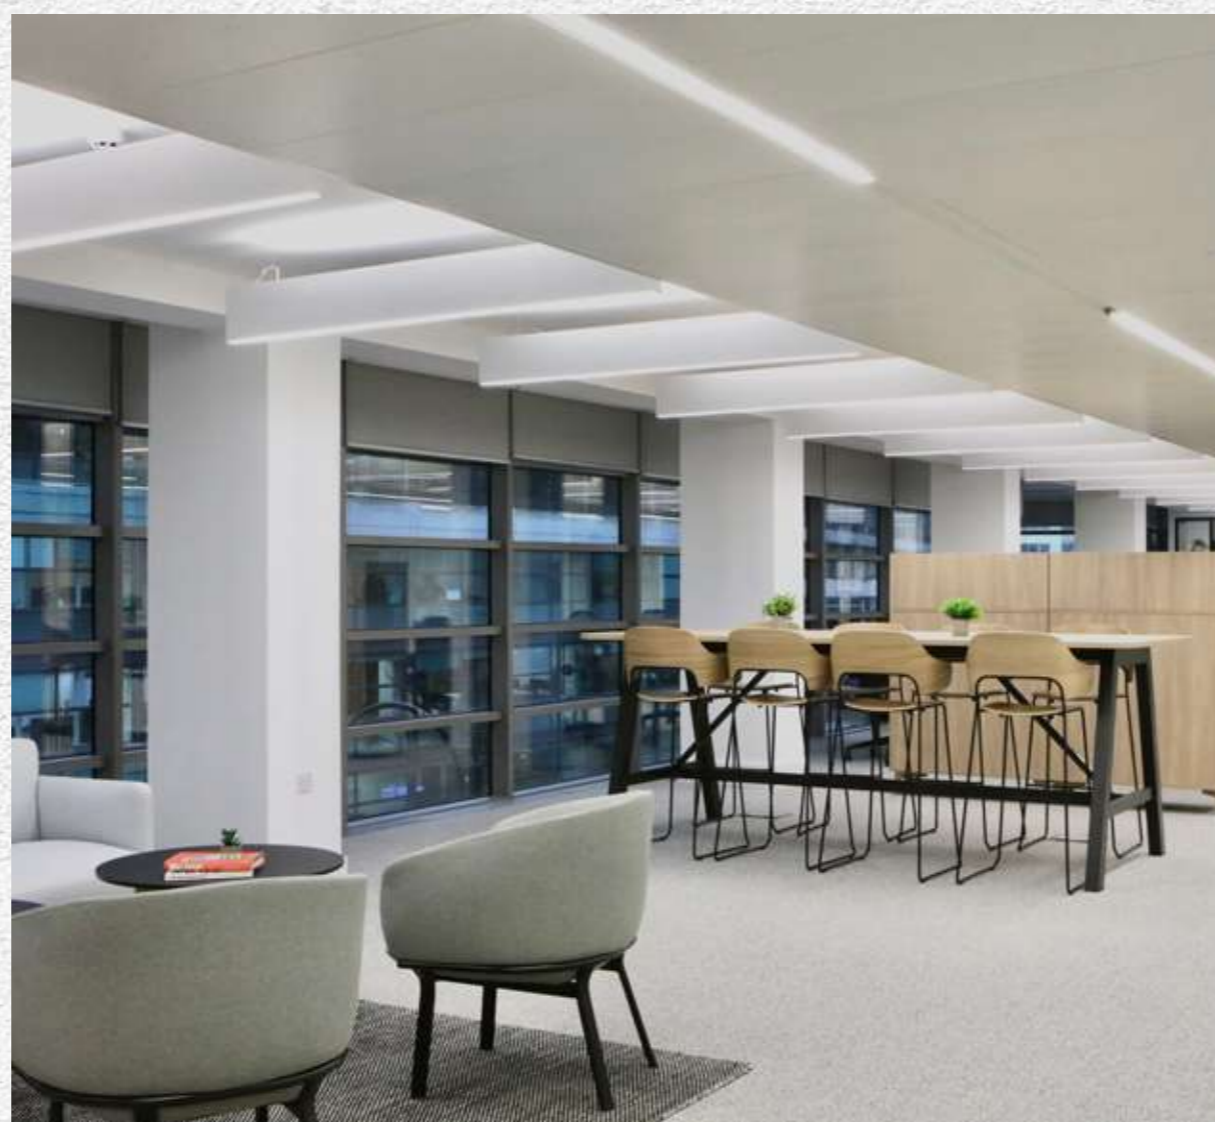

AT THE HEART OF CULTURE

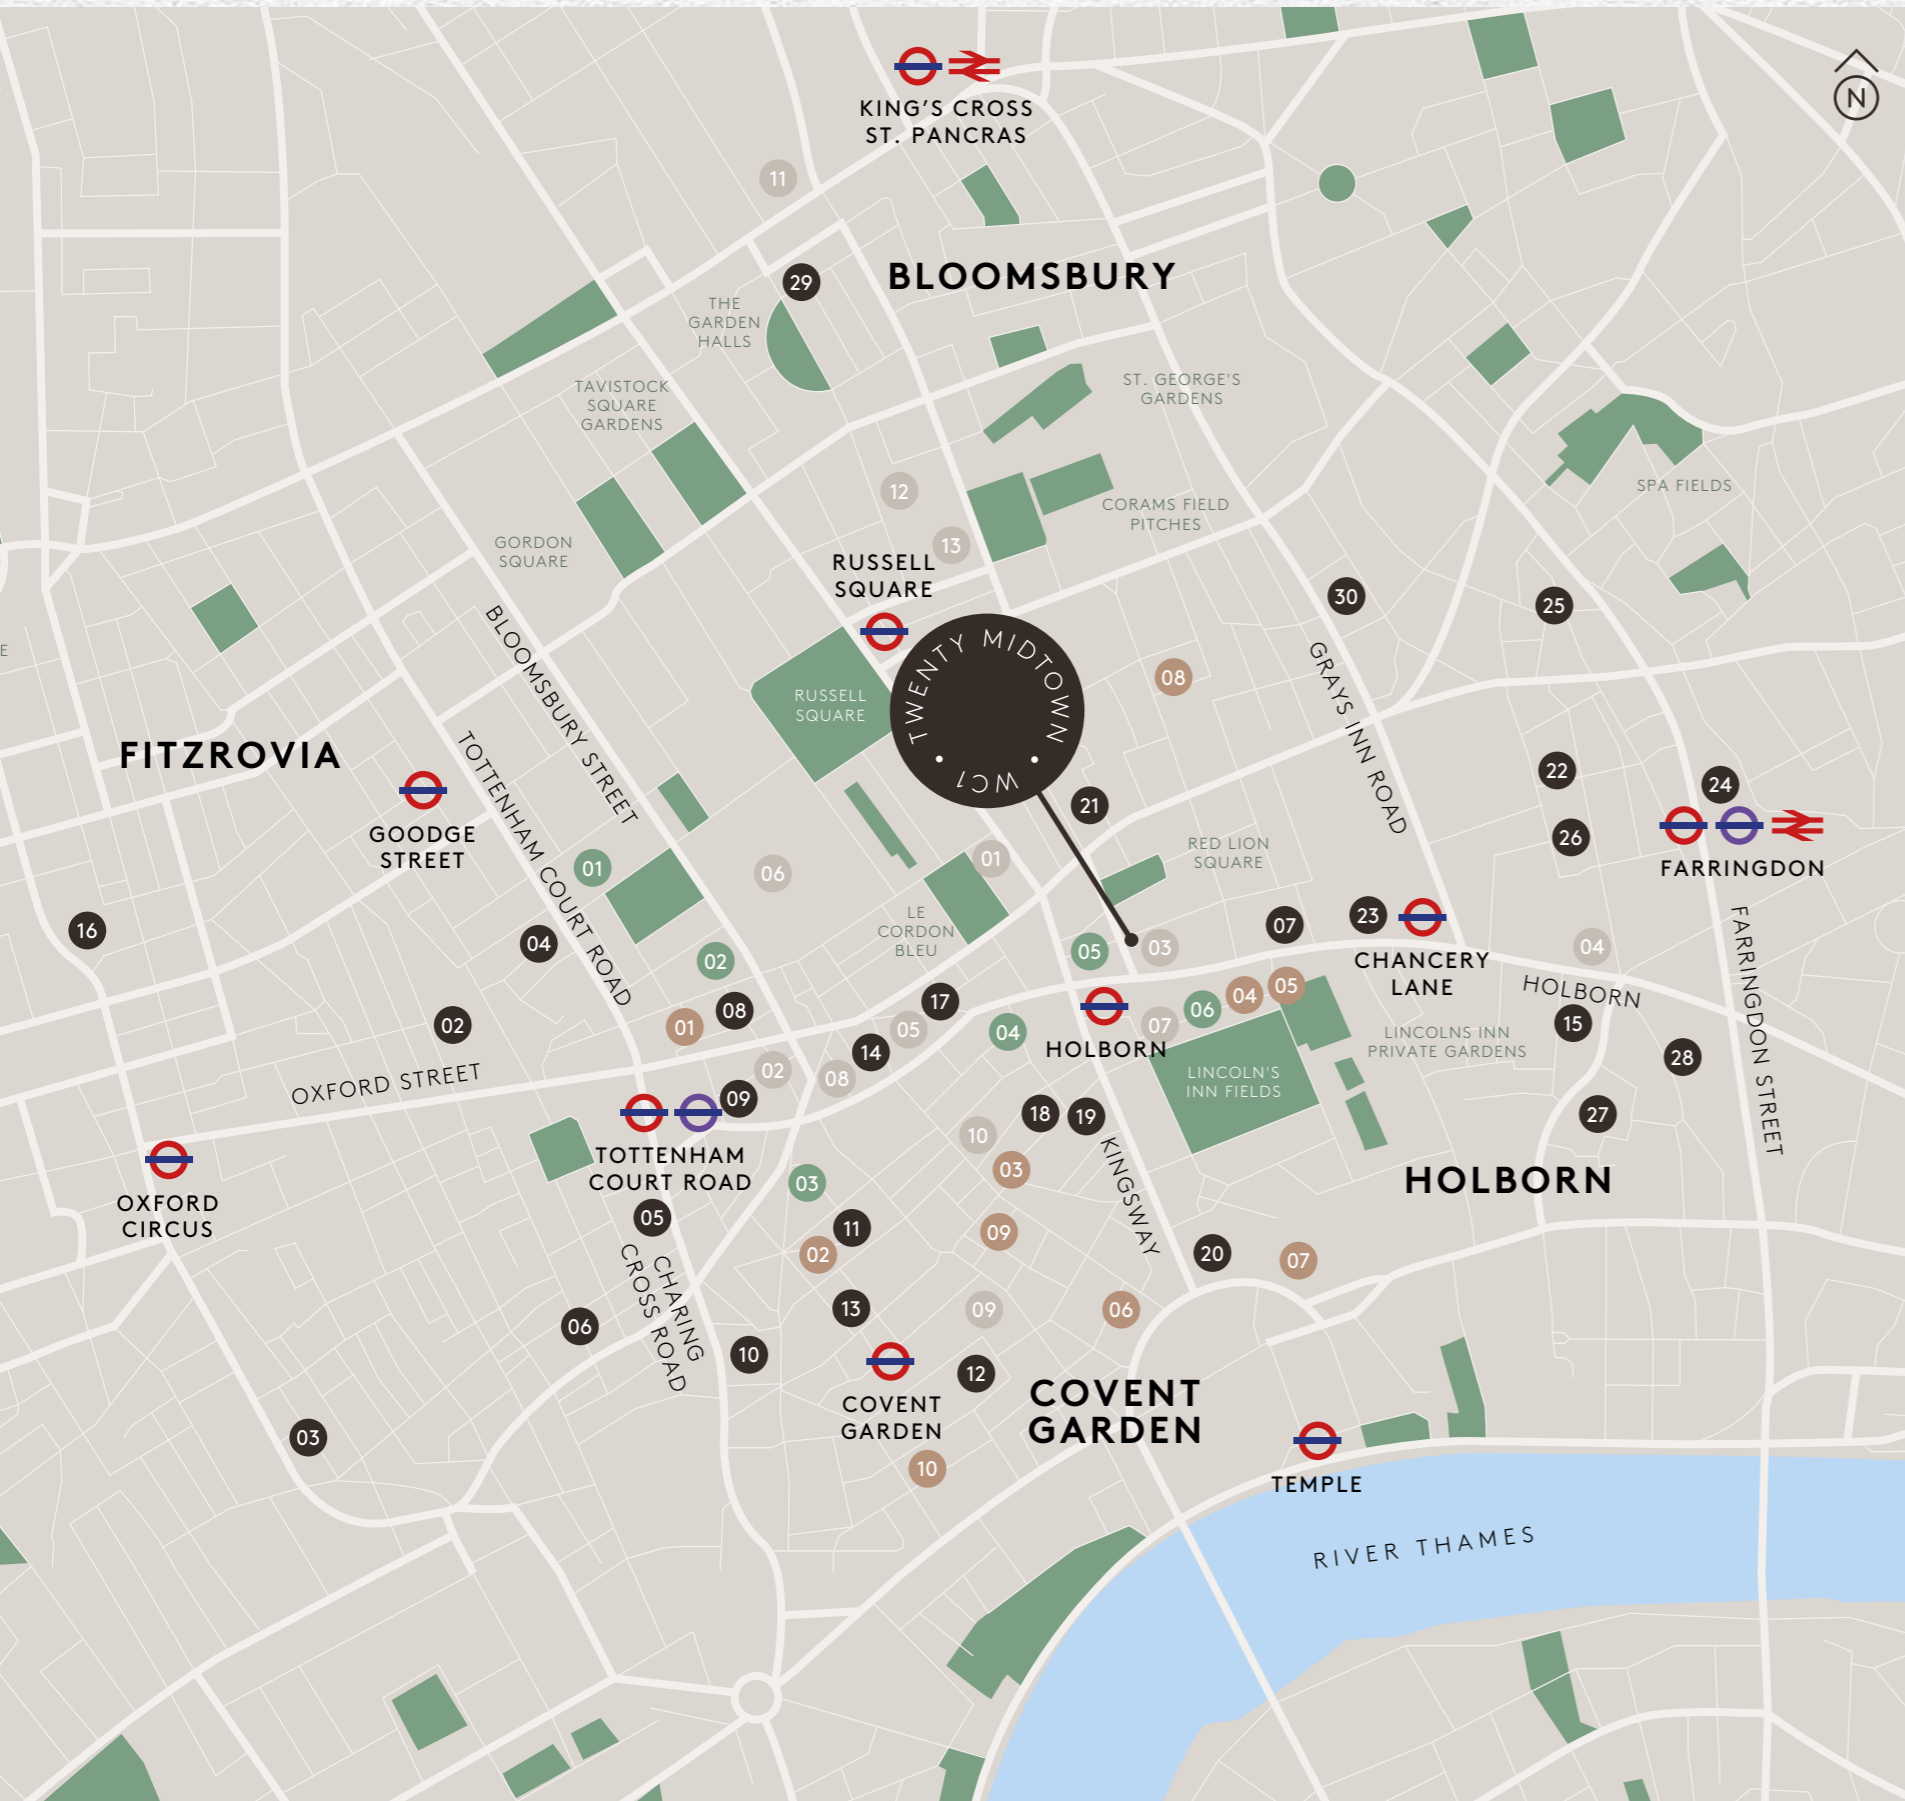

RESTAURANTS ●

- 01 Dalloway Terrace
- 02 Hawksmoor Seven Dials
- 03 Shoryu Ramen
- 04 Mirror Room
- 05 Holborn Dining Room
- 06 The Delaunay
- 07 Roka
- 08 Noble Rot
- 09 Barrafina
- 10 Flat Iron

HOTELS ●

- 01 My Bloomsbury
- 02 The Bloomsbury Hotel
- 03 Covent Garden Hotel
- 04 The Hoxton
- 05 L'oscar London
- 06 Rosewood London

LEISURE & CULTURE ●

- 01 All Star Lanes
- 02 Flight Club
- 03 Gymbox
- 04 Bounce
- 05 1Rebel
- 06 The British Museum
- 07 Sir John Soane's Museum
- 08 Shaftesbury Theatre
- 09 Royal Opera House
- 10 Top Secret Comedy Club
- 11 The British Library
- 12 The Brunswick Centre
- 13 Curzon Bloomsbury

OCCUPIERS ●


- 01 MoneySupermarket
- 02 Facebook
- 03 Sony DADC
- 04 Odeon Cinemas
- 05 Skyscanner
- 06 Snapchat
- 07 Yahoo
- 08 WME Entertainment
- 09 NBC Universal
- 10 Marathon Asset Management
- 11 Red Bull
- 12 Apple
- 13 Lululemon
- 14 McKinsey & Co
- 15 Sainsbury's
- 16 TOG
- 17 Twitch
- 18 Fladgate LLP
- 19 Mischon de Reya LLP
- 20 Wasserman Media Group
- 21 Mediacom UK
- 22 Grey London
- 23 Warner Bros
- 24 Karmarama
- 25 LinkedIn
- 26 Lastminute.com
- 27 Deloitte
- 28 Goldman Sachs
- 29 Pendragon Media
- 30 ITN Productions

HYPER-CONNECTED AND AMENITY RICH

20 MIDTOWN OCCUPIES A POSITION IN THE HEART OF LONDON WHERE THE CITY MEETS THE WEST END. IT IS IDEALLY LOCATED TO BENEFIT FROM THE NUMEROUS TRANSPORT MODES ON ITS DOORSTEP.




WALKING TIMES FROM 20 MIDTOWN

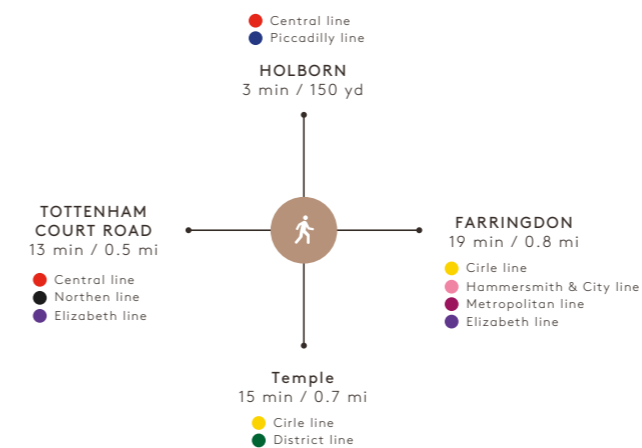




CONNECTING LINES FROM HOLBORN STATION



TUBE TIMES FROM HOLBORN STATION

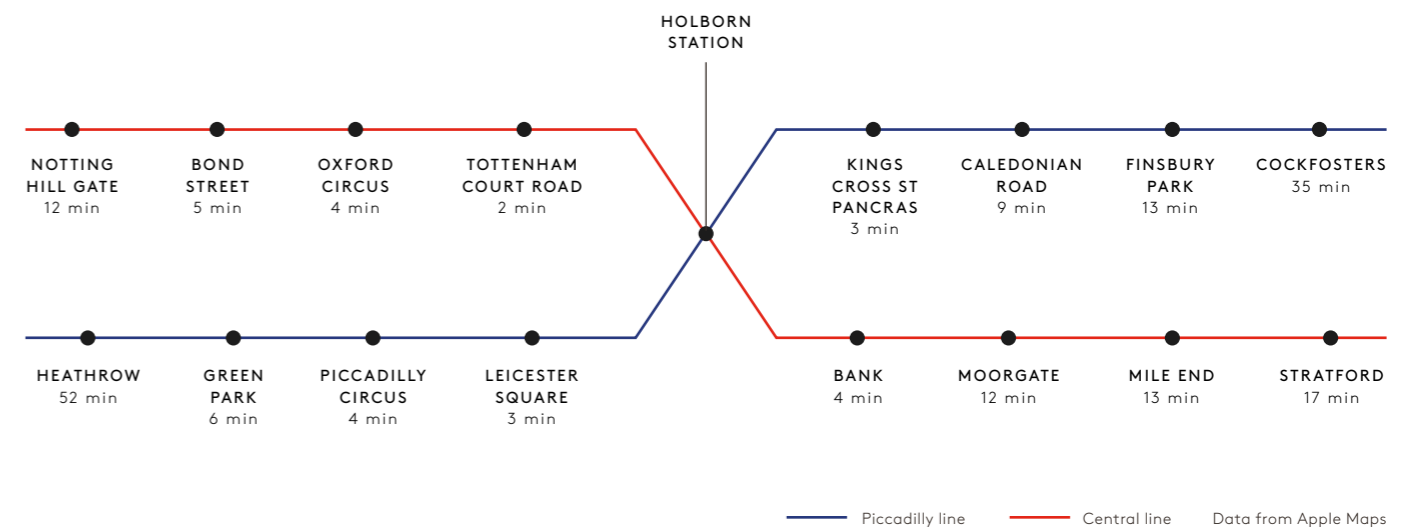

STAYING LOCAL – A 5 MINUTE WALK FROM MIDTOWN

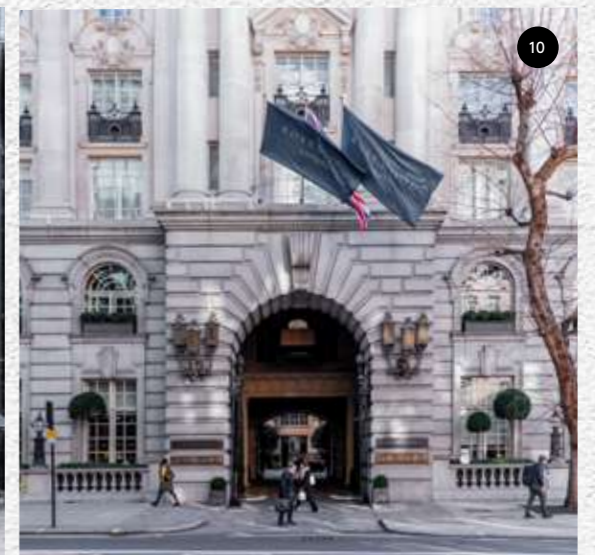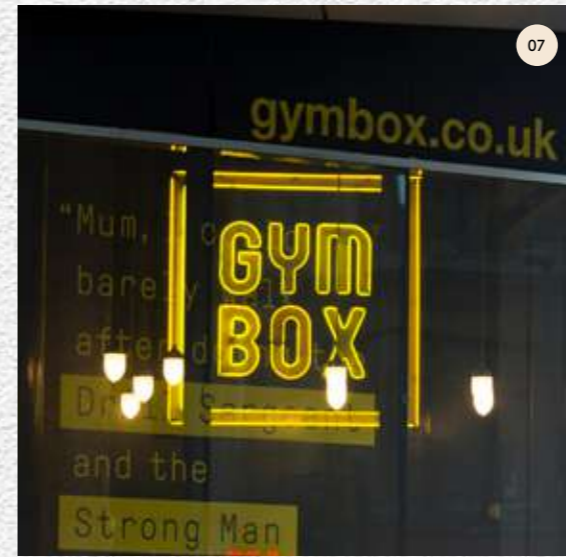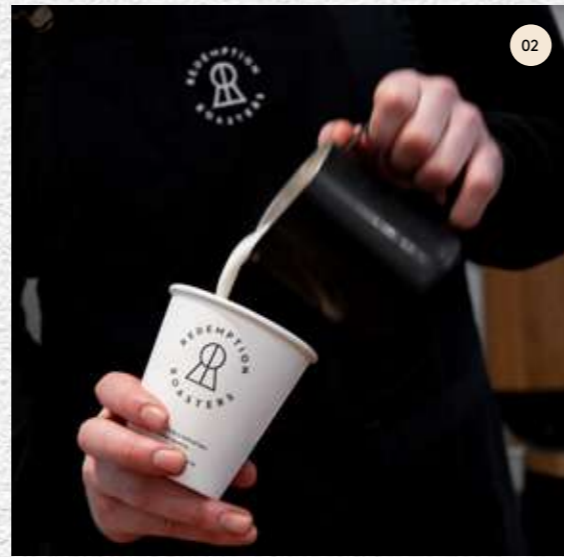

- 01. NOBLE ROT
- 02. REDEMPTION ROASTERS
- 03. FABRIQUE
- 04. KNOCKBOX COFFEE

- 05. BRITISH MUSEUM
- 06. HOLBORN DINING ROOM & SCARFES BAR
- 07. GYM BOX

- 08. THE HOXTON
- 09. LA FROMAGERIE
- 10. ROSEWOOD LONDON

GREEN SPACES ON YOUR DOORSTEP



01. BLOOMSBURY SQUARE GARDENS
02. RED LION SQUARE GARDENS
03. QUEEN SQUARE GARDENS



GREEN SPACES ●

- 01 Bloomsbury Square Gardens
- 02 Red Lion Square Gardens
- 03 Lincoln's Inn Fields
- 04 Queen Square Gardens

CAFÉ/COFFEE SHOP ●

- 01 Fabrique
- 02 Redemption Roasters
- 03 Red Lion Café
- 04 Café Le Cordon Blue
- 05 Knockbox Coffee
- 06 Costa Coffee
- 07 Burr & Co London

RESTAURANTS/BARS ●

- 01 La Fromagerie Bloomsbury
- 02 Noble Rot
- 03 Tutti's
- 04 The Hoxton
- 05 Holborn Dining Room & Scarfes Bar
- 06 Truckles
- 07 Happy Lamb Hotpot
- 08 L'oscar Restaurant

GYMS ●

- 01 Boomcycle
- 02 1Rebel
- 03 Bull At The Gate
- 04 Gymbox





FRANCESCA SKINNER
+44 (0) 7866 191 140

ABBY DWAN
+44 (0) 7976 084 158

ELLIS BROWN

JAMES TAYLORSON
+44 (0) 7843 668 730

TOM LATHAM
+44 (0) 7398 010 223

The information in this brochure is believed to be correct but is intended for guidance only and its accuracy is not guaranteed. It does not constitute an offer and must not be relied upon as a representation of facts or as otherwise forming the basis of a contract. Specific professional or specialist advice should be obtained before doing anything on the basis of the content of this document. This document contains statements that are forward-looking in nature. Forward looking statements involve known and unknown risks, uncertainties and other factors which may cause actual results, performance or achievements implied by such forward-looking statements. We assume no responsibility and shall not be liable to any person for any loss, damage or expense caused by reliance on the information in this brochure. This presentation includes images for illustrative purposes where the copyright is not held by Knight Frank and/or Ellis Brown. Whilst we have endeavoured to contact all copyright owners and obtain permission for this use, if you believe content has been made available without permission, please contact us. **Designed by Mammal / mammaldesign.com**